



Broad Street Closure

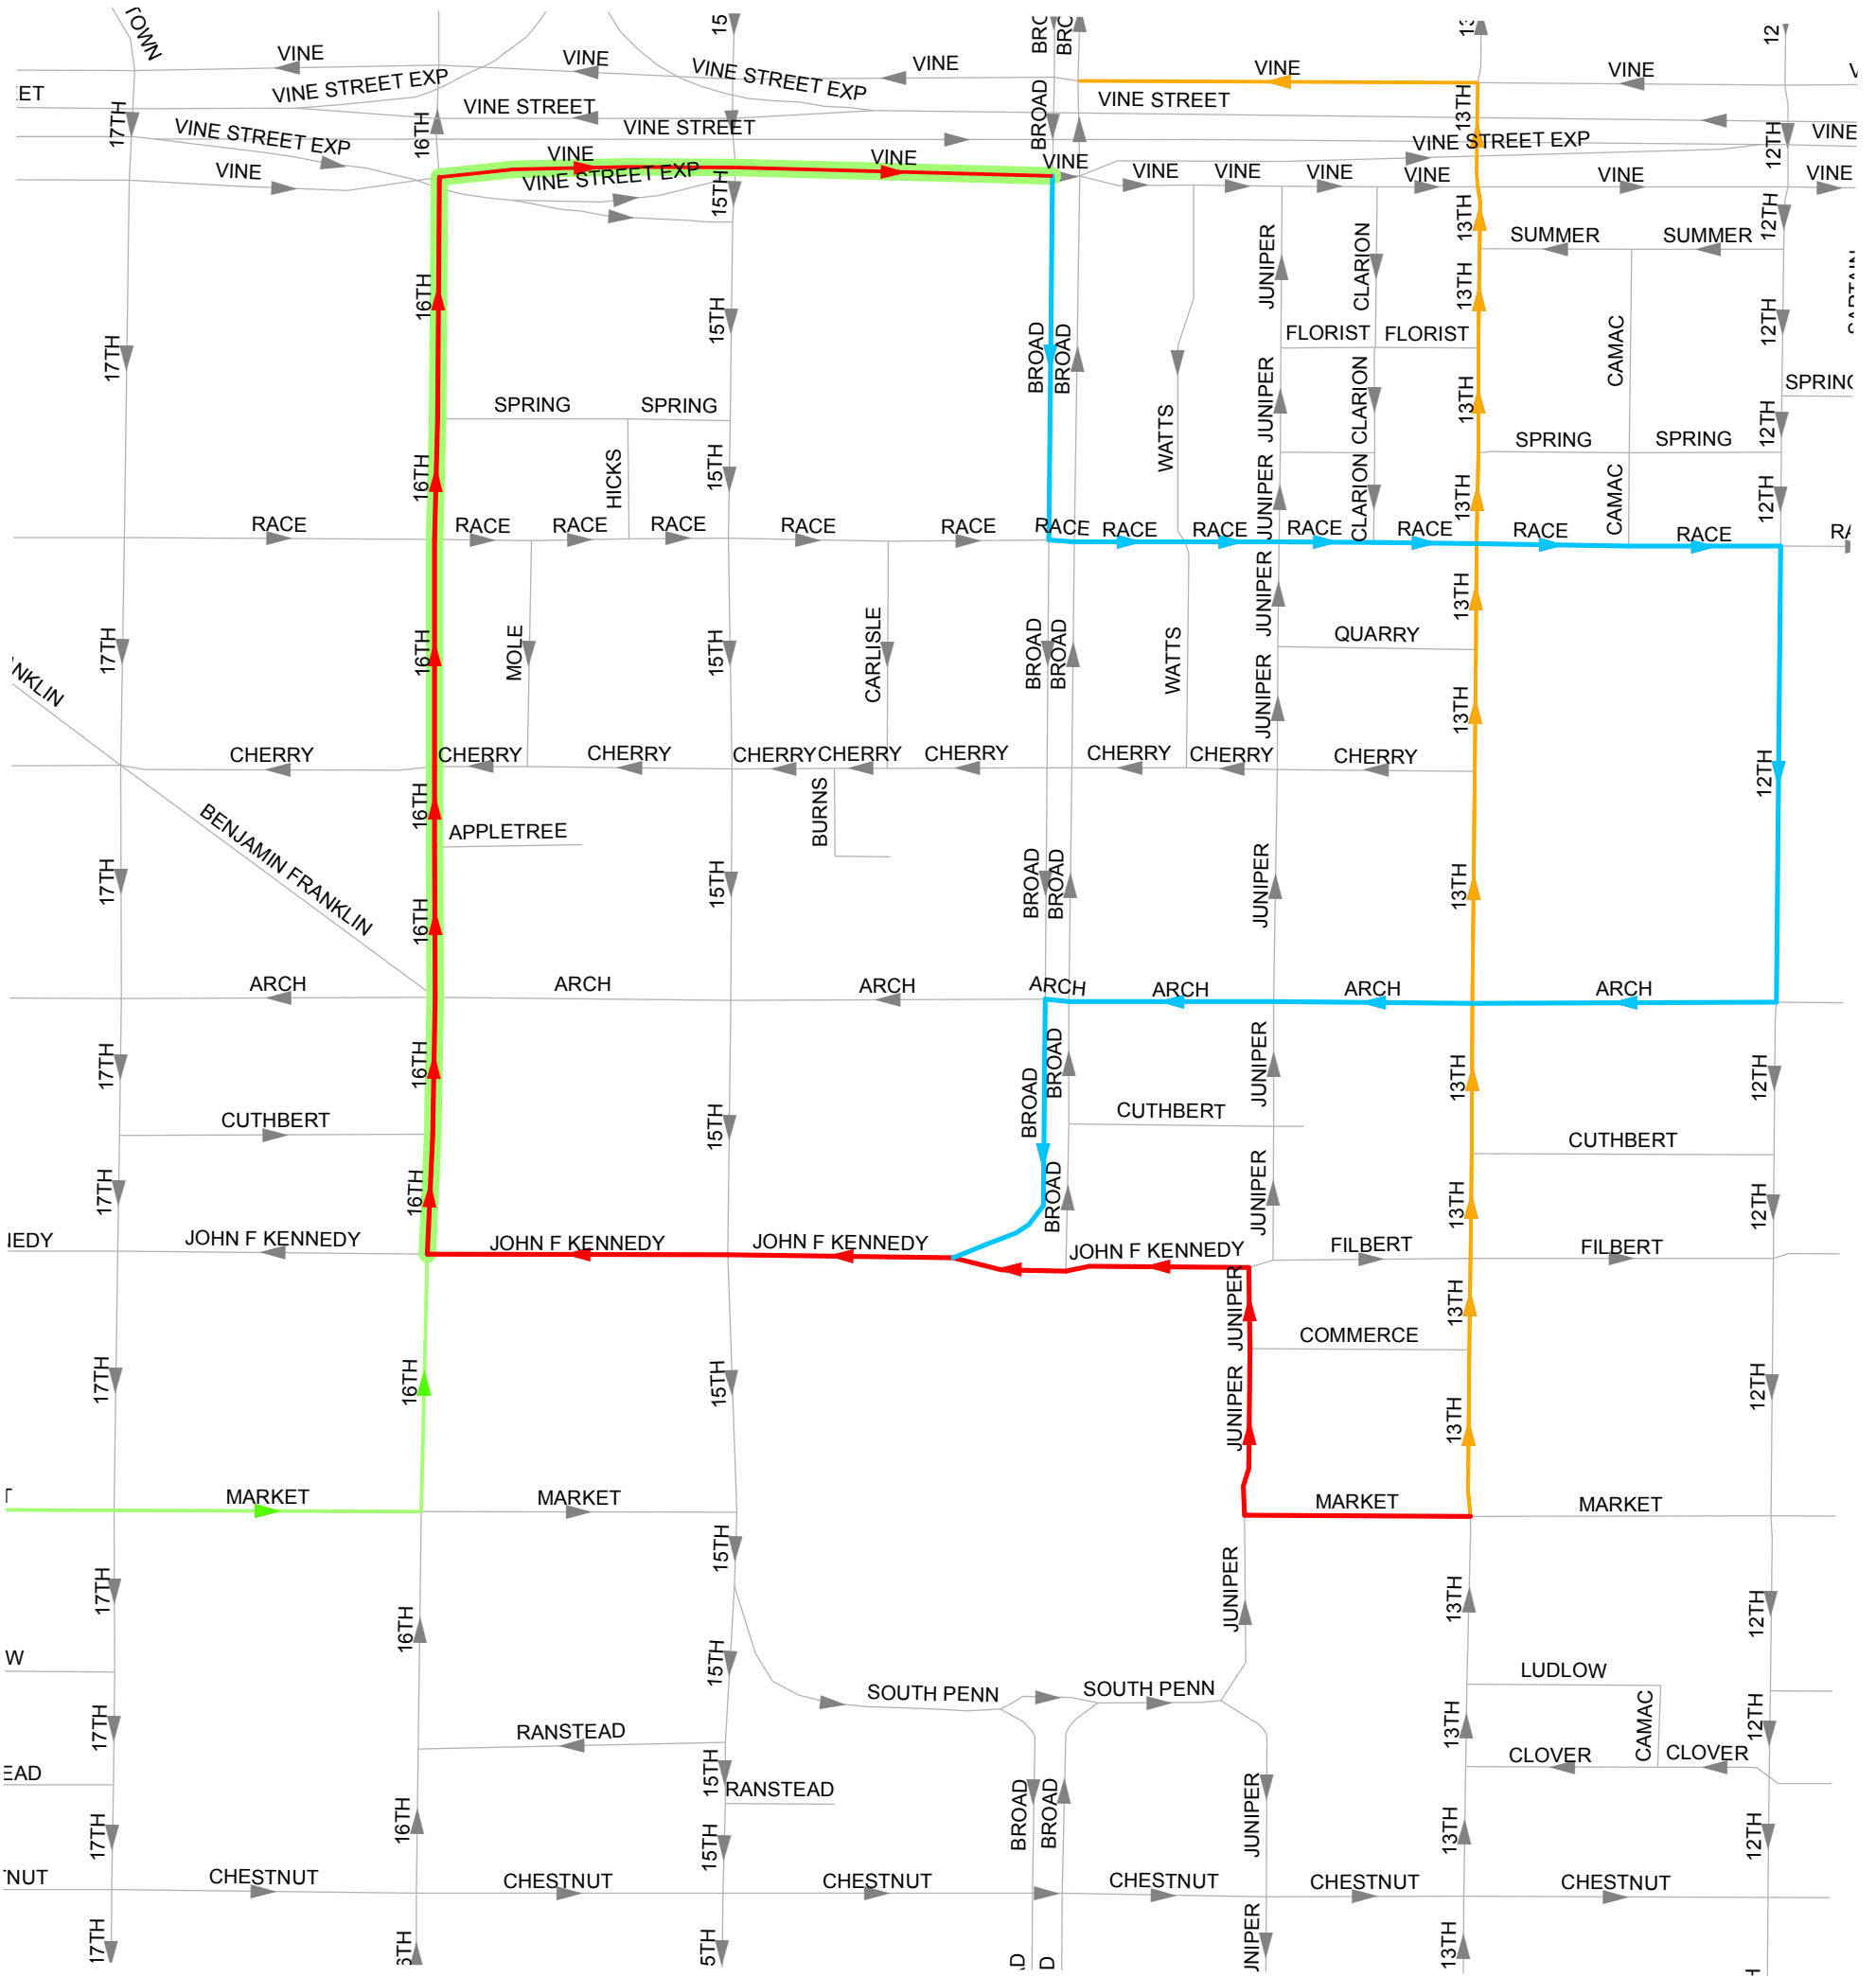

- Northbound Detour
- Southbound Detour
- Eastbound Detour
- Westbound Detour

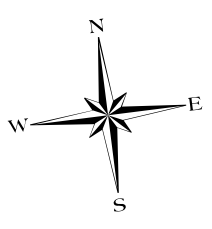

Scale: 1" = 250'